

Figure 240 - 10: Parallel Alternative for the  
Kent Planning Zone  
Mill Creek / Green River Subregional Planning Area

Map produced by GIS staff, Wastewater Treatment Division (WTD), King County Department of Natural Resources. WTD disclaims any warranty for use of this digital product beyond that for which it was designed. Neither this digital product, nor any portion thereof may be reproduced in any form or by any means without the expressed written authorization of WTD. This document includes data copyrighted by the Kroll Map Company and is being used with their permission. Use is restricted.



**KING COUNTY**



0.2 0 0.2 0.4 0.6 0.8 1 Miles

March 28, 2001

#### Legend

- Parallel Sewers
- 98 UGA Boundary
- MC/GR Boundary
- MC/GR King Co Pump Stations
- South Interceptor Design
- MC/GR Sewers
- Not Analyzed
- Not Exceeded
- Negative slope reported
- MC/GR Planning Zones
- Auburn Planning Zone
- Kent Planning Zone
- Soos Planning Zone

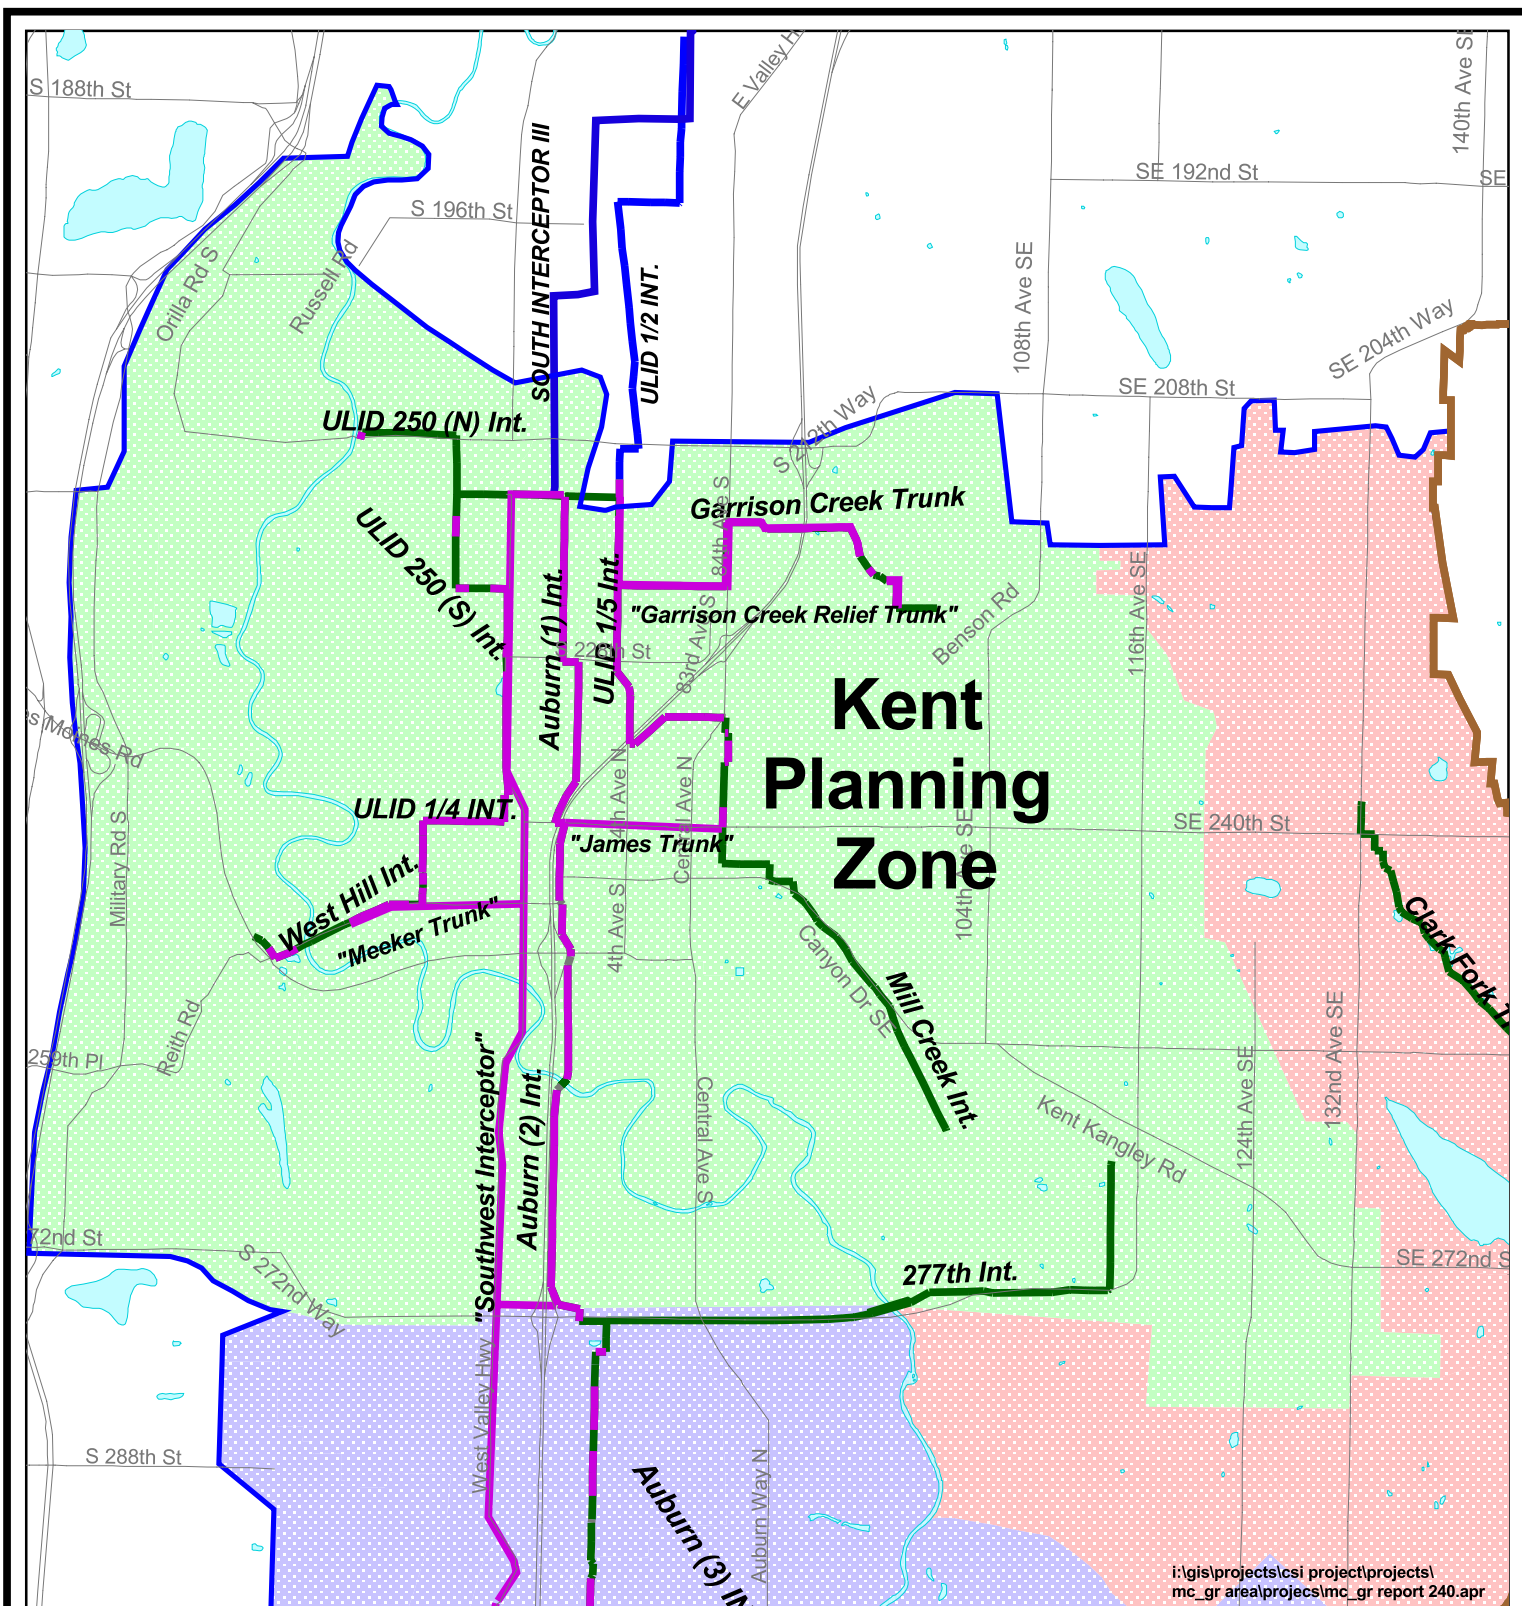


Figure 240 - 11: Rerouting Alternative for the Kent Planning Zone  
Mill Creek / Green River Subregional Planning Area

Map produced by GIS staff, Wastewater Treatment Division (WTD), King County Department of Natural Resources. WTD disclaims any warranty for use of this digital product beyond that for which it was designed. Neither this digital product, nor any portion thereof may be reproduced in any form or by any means without the expressed written authorization of WTD. This document includes data copyrighted by the Kroll Map Company and is being used with their permission. Use is restricted.



KING COUNTY



0.2 0 0.2 0.4 0.6 0.8 1 Miles

March 28, 2001

### Legend

- 98 UGA Boundary
- MC/GR Boundary
- MC/GR King Co Pump Stations
- South Interceptor III
- Proposed Sewers
- MC/GR Sewers
- Not analyzed
- Parallel Sewers
- Not exceeded
- Negative slope reported
- MC/GR Planning Zones
- Auburn Planning Zone
- Kent Planning Zone
- Soos Planning Zone



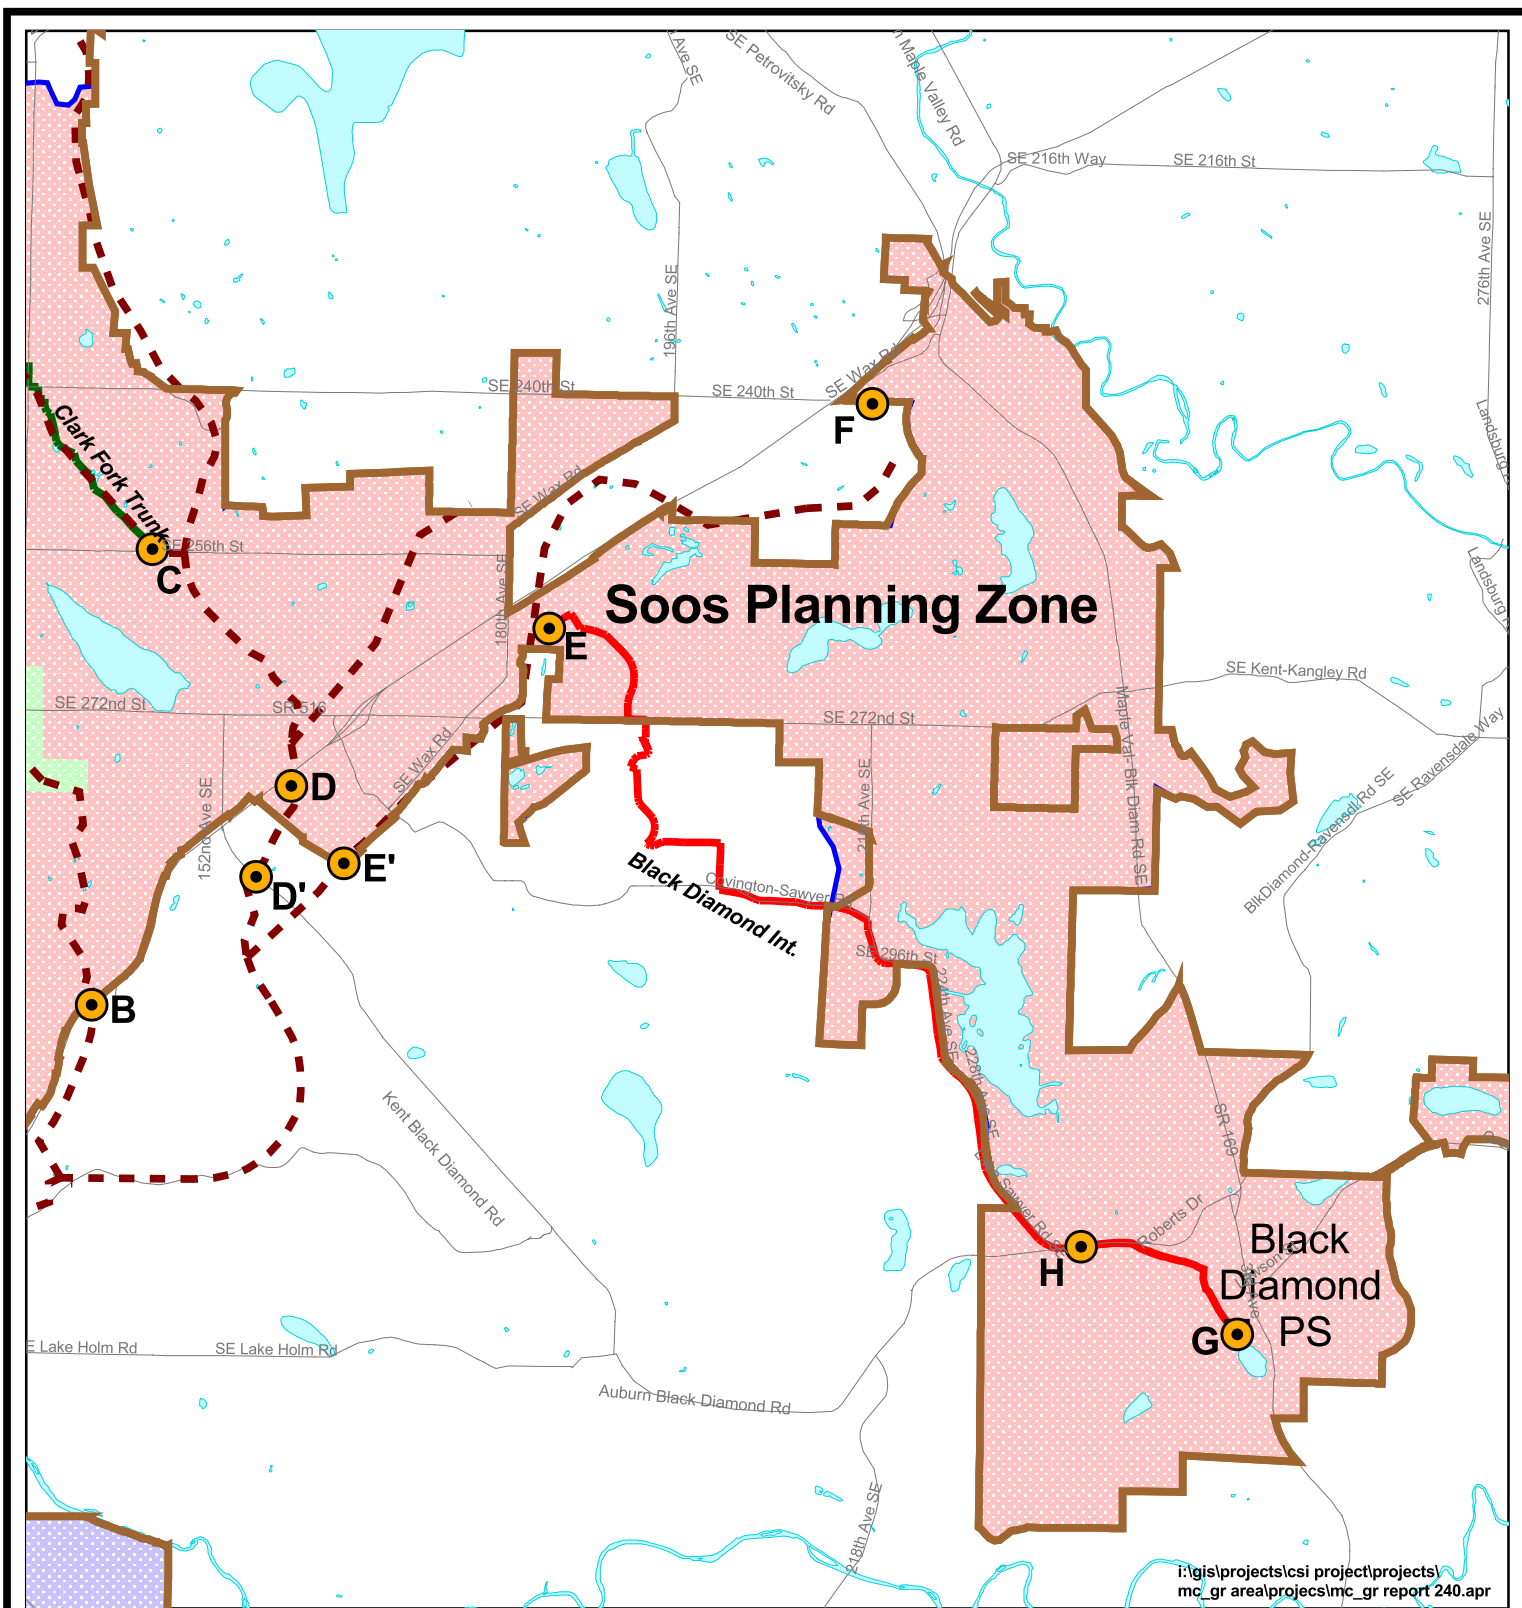


Figure 240 -13: Conveyance Sites and 1958 Plan Service Sewers in the Soos Planning Zone  
Mill Creek / Green River Subregional Planning Area

Map produced by GIS staff, Wastewater Treatment Division (WTD), King County Department of Natural Resources. WTD disclaims any warranty for use of this digital product beyond that for which it was designed. Neither this digital product, nor any portion thereof may be reproduced in any form or by any means without the expressed written authorization of WTD. This document includes data copyrighted by the Kroll Map Company and is being used with their permission. Use is restricted.



KING COUNTY



0.3 0 0.3 0.6 0.9 1.2 1.5 Miles January 9, 2001

#### Legend

- Conveyance Sites
- 98 UGA Boundary
- MC/GR 1958 Planned Sewerlines
- MC/GR Boundary
- MC/GR King Co Pump Stations
- MC / GR Sewers
- Not Analyzed
- Capacity exceeded by 2010
- Capacity exceeded by 2020
- Capacity exceeded by 2030
- Capacity exceeded by 2050
- Not Exceeded
- Negative slope reported
- MC/GR Planning Zones
- Auburn Planning Zone
- Kent Planning Zone
- Soos Planning Zone